

REQUEST FOR PROPOSAL

Name of the Work: "Design, Supply, Testing and Commissioning of 2 MLD STP in Pond, Development of Drain and Pond Rejuvenation civil works in Akshar Vihar Pond with O&M period of four years in Bareilly"



Smart City
MISSION TRANSFORM-NATION

BAREILLY SMART CITY LIMITED (BSCL)

BAREILLY

(UTTAR PRADESH, INDIA)



Employer : - Bareilly Smart City Limited (BSCL)

Nagar Nigam, Bareilly- 243001

Telephone: 0581- 25510074

Email: ceo.bscl01@gmail.com

**BAREILLY SMART CITY LIMITED (BSCL)
BAREILLY (UTTAR PRADESH, INDIA)**

Ref No:-BSCL/2020-21/417

Date:- 21-08-2020

Bareilly Smart City Limited, Bareilly invites e-tender for the following projects:-
Date:-

S.No.	Name of the Work	Earnest Money Deposit (Rs.)	Tender fee with GST @ 18% (Rs.)	Work completion Period	Bid Start Date
01	Design, Build, Own, Operate and Transfer of She-Lounge at 4 locations for five years in Bareilly	2.25 Lakhs	11800	6 Months	25/8/2020
02	E-Kiosk with Citizen Facilitation Centre	2.7 Lakhs	11800	6 Months	25/8/2020
03	Supply, Installation and Maintenance of High-Density Vertical gardens at 1 locations in Bareilly with O&M period of three years	2.8 Lakhs	11800	3 months	25/8/2020
04	Supply of Skid Loaders for Transfer Stations Bareilly	2.0 Lakhs	11800	3 Months	25/8/2020
05	Construction of Multisport Indoor Sports Complex in Bareilly Stadium with 1 year Defect Liability Period and three years of Maintenance	20.00 Lakhs	29500	15 Months	26/8/2020
06	Design, Supply, Installations of Pond Amenities in Akshar Vihar Pond and O & M Period for four years in Bareilly	15.00 Lakhs	29500	9 Months	26/8/2020

1.	Detailed NIT and Bid Document shall be available on: - https://etender.up.nic.in and http://www.nagarnigambareilly.com
2.	Tender call notice in two Bid systems (Part- I: General & Technical Bid and Part-II: financial Bid/Price Bid/BOQ) from intending bidders fulfilling the eligibility criteria mentioned in this Notice and other qualifying requirements mentioned in this RFP.
3.	Amendment to NIT, if any would be published on website only.
4.	In case of any queries on this RFP, intending bidders may contact THE GENERAL MANAGER, BAREILLY SMART CITY LIMITED, Bareilly (Tel. No: - 0581- 25510074, 7055519602) or send an email to: ceo.bscl01@gmail.com

Chief Executive Officer,
Bareilly Smart City Limited, Bareilly.

प्रकाशन हेतु नहीं

- सम्पादक, Times Of India (All Edition), Hindustan Times (All Edition), Dainik Jagran (local edition) को इस अनुरोध के साथ कि अपने राष्ट्रीय संस्करण समाचार पत्र में उपरोक्त निविदा सूचना का प्रकाशन आगामी संस्करण में डी0ए0बी00पी0 दरो पर न्यूनतम स्थान में एक बार प्रकाशित करने का कष्ट करे तथा 04 प्रतियों के साथ बिल भुगतान हेतु प्रेषित करें ।
- आयुक्त महोदय, बरेली मण्डल, बरेली की सूचानार्थ ।
- नोटिस बोर्ड पर चस्पा हेतु ।
- कम्प्यूटर प्रभारी/ आई.टी0 एक्सपर्ट नगर निगम बरेली को इस अनुरोध के साथ प्रेषित कि उक्त निविदा सूचना को नगर निगम, बरेली की वेबसाइट पर प्रदर्शित करने का कष्ट करें ।

Chief Executive Officer,
Bareilly Smart City Limited, Bareilly


DISCLAIMER

The information contained in this Request for Proposal document ("RFP") or subsequently provided to bidders, verbally or in documentary or any other form by or on behalf of the Bareilly Smart City Limited (here for the referred to as BSCL in this document) or any of its employees or advisers, is provided to bidders on the terms and conditions set out in this RFP and such other terms and conditions subject to which such information is provided.

This RFP is not an agreement and is not an invitation by the Employer to the prospective Consultants or any other person. The purpose of this RFP is to provide interested bidders with information that may be useful to them in the formulation of their Proposals pursuant to this RFP. This RFP includes statements, which reflect various assumptions and assessments arrived at by the Employer in relation to the Consultancy. Such assumptions, assessments and statements do not purport to contain all the information that each bidder may require. This RFP may not be appropriate for all persons, and it is not possible for the Employer, its employees or advisers to consider the objectives, technical expertise and particular needs of each party who reads or uses this RFP. The assumptions, assessments, statements and information contained in this RFP, may not be complete, accurate, adequate or correct. Each bidder should, therefore, conduct its own investigations and analysis and should check the accuracy, adequacy, correctness, reliability and completeness of the assumptions, assessments and information contained in this RFP and obtain independent advice from appropriate sources.

Information provided in this RFP to the bidder (consultant/contractor/developer/Manufacturer/Supplier etc.) is on a wide range of matters, some of which depends upon interpretation of law. The information given is not an exhaustive account of statutory requirements and should not be regarded as a complete or authoritative statement of law. The Employer accepts no responsibility for the accuracy or otherwise for any interpretation or opinion on the law expressed herein. The BSCL and its employees and advisers make no representation or warranty and shall have no liability to any person including any bidder under any law, statute, rules or regulations or tort, principles of restitution or unjust enrichment or otherwise for any loss, damages, cost or expense which may arise from or be incurred or suffered on account of anything contained in this RFP or otherwise, including the accuracy, adequacy, correctness, reliability or completeness of the RFP and any assessment, assumption, statement or information contained therein or deemed to form part of this RFP or arising in any way in this Selection Process.

The BSCL also accepts no liability of any nature whether resulting from negligence or otherwise however caused arising from reliance of any bidder upon the statements contained in this RFP. The BSCL may in its absolute discretion, but without being under any obligation to do so, update, amend or supplement the information, assessment or assumption contained in this RFP. The issue of this RFP does not imply that the Employer is bound to select a bidder or to appoint the selected bidder, as the case may be, for the Consultancy and the BSCL reserves the right to reject all or any of the Proposals without assigning any reasons whatsoever. The bidder shall bear all its costs associated with or relating to the preparation and submission of its Proposal including but not limited to preparation, copying, postage, delivery fees, expenses associated with any demonstrations or presentations which may be required by the BSCL or any other costs incurred in connection with or relating to its Proposal. All such costs and expenses will remain with the bidder and the BSCL shall not be liable in any manner whatsoever for the same or for any other costs or other expenses incurred by a bidder in preparation or submission of the Proposal, regardless of the conduct or outcome of the Selection Process.


**Chief Executive Officer,
Bareilly Smart City Limited, Bareilly.**

BAREILLY SMART CITY LIMITED (BSCL)**BAREILLY
(UTTAR PRADESH, INDIA)**

Letter no. BSCL/2020-21/ 417

Dt. 21-08-2020

NATIONAL COMPETITIVE BIDDING THROUGH e-Procurement

Chief Executive Officer (CEO), Bareilly Smart City Ltd., Bareilly invites unconditional Bids for the work mentioned below through e-Procurement in conformity with the terms and conditions of this advertisement and the detailed tender call notice in two Bid systems (Part- I: General& Technical Bid and Part-II: financial Bid/Price Bid/BOQ) from intending bidders fulfilling the eligibility criteria mentioned in this Notice and other qualifying requirements mentioned in this RFP. Bidders can participate in the bidding after registering them on E- tendering portal <http://etender.up.nic.in>. Bidder can download the RFP from <http://etender.up.nic.in> after paying the tender cost through online payment in the name of Bareilly Smart City Limited, A/C No. : 0294001100000836, Name of Bank: Punjab National Bank, Branch: Pilibhit By-Pass Road, Bareilly, IFSC Code: PUNB0613400. Bidder will have to upload the scanned copy of transaction slip along with technical bid failing this; the Bid is liable to be rejected. The Bidder should deposit the Earnest Money online in above mentioned account number or through Bank Guarantee of Nationalized Bank in favour of Chief Executive Officer, Bareilly Smart City Limited. The scanned copy of the transaction slip should be uploaded along with technical bid. The bidders should have necessary Portal enrollment (Digital Signature Certificate) under e-procurement process of Govt. of Uttar Pradesh in required class/category. In case of any queries on this RFP, intending bidders may contact CHIEF EXECUTIVE OFFICER, BAREILLY SMART CITY LIMITED, Bareilly (Tel. No :-0581- 25510074)

S.No.	Name of the Work	Earnest Money Deposit (Rs.)	Tender fee with GST @ 18%	Work completion Period
1.	Design, Supply, Testing and Commissioning of 2 MLD STP in Pond, Development of Drain and Pond Rejuvenation civil works in Akshar Vihar Pond with O&M period of four years in Bareilly	15 Lakhs	29500	9 Months

Time schedule for Bidding:

S. No	Description	Critical Dates
1	Upload/Publish of RFP	26/08/2020 1:00 PM
2	Bid start Date/Time of RFP	26/08/2020 1:00 PM
3	Pre-Bid Meeting	02/09/2020 11:00 AM
4	Bid Closing Date/Time of RFP	15/09/2020 3:00 PM
5	Technical Bid Opening Date/Time	16/09/2020 3:00 PM
6	Financial Bid Opening Date/Time	To be notified

- Other details can be seen on website <http://etender.up.nic.in> (for view, download and bidding) and on website <http://www.nagarnigambareilly.com>, <http://bareillysmartcity.in/> (for view and download only).
- Subsequent corrigendum, if required, shall appear in these websites.
- Authority reserves the right to reject any or all the tenders without assigning any reasons
- Contractor who want to participate in bid must registered themselves on <http://etender.up.nic.in>
- For any other queries, please contact Nodal Officer, Bareilly Smart City Limited. Also, for any further queries, the bidders are advised to send an email to : ceo.bscl01@gmail.com

**Chief Executive Officer,
Bareilly Smart City Limited,
Bareilly.**

Contents

REQUEST FOR PROPOSAL	1
BAREILLY SMART CITY LIMITED (BSCL) BAREILLY.....	1
DISCLAIMER	2
Time schedule for Bidding:	4
RFP PART- 1: SECTION-I.....	7
RFP PART- 1: SECTION-II.....	8
Detailed Tender Notice	8
RFP PART- 1: SECTION-III.....	10
RFP PART- 1: SECTION –IV	12
RFP PART-1: SECTION-V	18
RFP PART-1: SECTION-VI	24
RFP PART- 1: SECTION-VII	26
ANNEXURE-I: FORMATS FOR PROPOSAL	26
ANNEXURE-II DECLARATION CERTIFICATE.....	27
ANNEXURE-III: AFFIDAVIT	28
ANNEXURE-IV: BANK GUARANTEE.....	29
ANNEXURE V: BID SUBMISSION LETTER FORMAT	31
RFP PART- II.....	33
FINANCIAL BID FORMAT	33
Draft Letter of Intent	38
Draft Contract Agreement	40
DRAWINGS	43

PROJECT PROFILE

Bareilly Smart City Limited intends to develop the Akshar Vihar Pond area into an inviting public Space. Under AMRUT mission the outer edge of the Pond has been taken for development and features such as Jogging Track, Children's Play area, Canteen and sitting area have been proposed. Under Smart City Mission there is a separate project for Installation of treatment plant for Cleaning of the Water body along with Stone Pitching and other civil works to make the project a complete experience for visitors. The visitors shall be provided with facilities for Boating. The project will also focus on safety of visitors by providing railing and illumination alongside the pond periphery.

SITE VISIT AND EXAMINATION OF WORKS

The bidder is advised to visit and examine the Site of Works and its surroundings and obtain for itself on its own responsibility all information that may be necessary for preparing the bid and entering into a contract for construction of the work. All costs shall have to be borne by the bidder.

MAINTENANCE:

The successful bidder will also maintain and upkeep the equipment of water fountain under the 1-year defect liability period and 3-years maintenance throughout the contract period as per the terms & conditions given in this tender document.

RFP PART- 1: SECTION-I
SHORT TERMS AND DEFINITIONS

1. The words “Nagar Nigam, Bareilly, “BSCL”, or “Employer” mentioned in the RFP shall mean explicitly/implicitly , Bareilly Smart City represented through its CHIEF EXECUTIVE OFFICER and shall also mean other official(s) concerned of BSCL formally or informally declared/advised/instructed by CHIEF EXECUTIVE OFFICER to act and perform the duties of BSC on behalf of ,CHIEF EXECUTIVE OFFICER ” for any parts(s)/Portion(s) of the work or for the whole work. The word, BSCL shall also mean the various, committees of BSCL.
2. “Govt.” or Govt. of Uttar Pradesh OR Urban local bodies or any other Dept.” or its subordinate functionaries/ organizations/agencies mentioned in this RFP shall have the same meaning, implication and power to intervene in this work as understood/implied from the corresponding clauses of this RFP where the above terminologies appeared/mentioned.
3. "Bidder" means an entity submitting the proposal.
4. After the tender is finalized and accepted the words/ expression; selected bidder, selected contractor, selected agency, contractor, Contractor, Successful bidder mentioned in this RFP shall have the same meaning and shall, ordinarily, mean/be understood as “contractor”.
5. The words, contract, Contract, Agreement, agreement appearing in this RFP shall mean agreement.
6. The words, “work”, “Work” and “works” shall have the same meaning unless otherwise mentioned in this RFP and it includes the deliverables by the contractor during the warranty period from the date of completion of the original works.
7. Clarification(s) on other terminologies, if any required, shall be issued as and when necessary.
8. **“Last three financial years” means 2016-17, 2017-18 & 2018-19**
9. **“Similar Work”** Rejuvenation works of ponds/parks which is composite of external development including Civil Works, Site Electrical, Plumbing, drain works.

RFP PART- 1: SECTION-II

Detailed Tender Notice

Bid shall be submitted in 2 separate parts:

1. Technical Bid
2. Financial Bid

Eligibility criteria (Technical and Financial) for the Bidders intending to participate, Bidder shall fulfill the following Eligibility Criteria:

a. Technical Eligibility Criteria

Tenderer will have to upload the following documents to qualify for the Technical bid:

- Bidder: Each intending Bidder may be a natural person/ sole proprietorship/ Company/ Partnership firm/ LLP having authority to participate in this RFP. Bidder shall enclose the relevant registration certificates.
- GST Registration
- PAN Card
- PF Registration
- Income tax return copy of last 3 years (FY 2016-17, 2017-18, 2018-19 i.e. assessment year 2017-18, 2018-19, 2019-20) duly self-attested by the Bidder.
- Balance sheet of last 3 years (FY 2016-17, 2017-18, 2018-19) duly attested by Chartered Accountant.
- Bidder has to submit EMD through RTGS/ NEFT/ BANK GUARANTEE (BG) of Nationalized Bank and Tender Fees through RTGS/ NEFT. The receipt of the transaction has to be uploaded online. The Bank Guarantee should be submitted to BSCL within 3 days after Bid submission due date.
- No Relationship Certificate (format Annexure I).
- Self-declaration certificate by Bidder in the form of Affidavit is to be submitted. (Format Annexure II).
- Affidavit required by the bidder stating that the Bidding firm has not been Black listed by any Central/State Government Authority/ Department in last three (3) years. (Format Annexure III)
- Bidders should have an Average Annual Turnover of value not less than 442 Lakhs during last three financial years i.e. F.Y. 2016-17, 2017-18, 2018-19.
- Experience certificate of having successfully completed similar works during last 7 years:

One similar work costing not less than the amount equal to 590 Lakhs.

or

Two similar works each costing not less than the amount equal to 370 Lakhs.

or

Three similar works each costing not less than the amount equal to 300 Lakhs.

“Similar Work” Rejuvenation works of ponds/parks which is composite of external development including Civil Works, Site Electrical, Plumbing, drain works.

*All the above stated documents are required to be duly attested by the Contractor/Bidder under the company seal.

* If any of the above documents is found missing or incorrect, then the bid will be disqualified.

*Joint venture or consortium of Bidders is NOT permitted.

b. Financial Eligibility Criteria / Selection Process

The financial Bid will be opened only if the bidder successfully qualifies the technical Bid round.

Ranking order for Bid – Lowest to highest. The Lowest Bidder will be selected for the contract if he/she qualifies in all the terms and conditions kept by BSCL.

Drawl of Agreement: If L1 bidder does not turn up for agreement after finalization of the tender, then he shall be debarred from participation in bidding at least for three years in BSCL and action may be taken to blacklist the contractor. In that case, the L2 bidder, if fulfilling, other required criteria, would be called for drawing agreement for execution of the work subject to the condition that L2 bidder negotiates his/her/their rate and terms and conditions as per with the rate quoted by the L1 bidder, otherwise the tender will be cancelled.

RFP PART- 1: SECTION-III

INSTRUCTIONS TO BIDDERS

1. Bid documents consisting of RFP are available on the e-procurement website i.e. <http://etender.up.nic.in/> (for view, download and bidding) and in websites www.nagarnigambareilly.com (for view only)
2. As stated above, it is a two bid (Part I: General and Technical bid, Part II: Financial Bid) e-procurement Proposal of BSCL. As per the corresponding guidelines of Govt. of Uttar Pradesh, each on line Part-I bid, along with list of enclosures should be uploaded in the offer along with the checklist. Complete address, contact details, email address, website address, etc. must be there on the letter head for easy and fast communication, legible scanned copies of valid contractor's Registration Certificate (License) (save as mentioned at above), EPF Registration, GST No., PAN CARD, Earnest Money Deposit (EMD)/Bid security, and cost of tender Documents (non – refundable).
3. Earnest Money Deposit: the value of EMD as mentioned in Tender Document) Earnest Money shall be paid through RTGS/ NEFT/ BANK GUARANTEE in favor of Bareilly Smart City Limited, Bareilly. After tender opening, The EMD of the unsuccessful bidders will be returned to account provided by the bidder during the registration on e-tendering portal under beneficiary Account number. Earnest money in the form of cheque or any other form except above will not be accepted. Scanned Copy of the transaction slip has to be uploaded along with the Technical Bid. EMD of the successful bidder shall be adjusted with the security deposit.
4. Regarding submission of original documents as a prime component of Part-I bid, the following instructions are to be followed. The intending bidders should submit their bid only through e-tendering and on-line Mode.
5. The on-line technical bids received shall be opened at Time.....3:00 pm on Dt 16/09/2020 in the office chamber of the CEO, BSCL before Tender Evaluation Committee. If the same could not be opened on Dt 16/09/2020 for any reason beyond the control of BSCL, then the same shall be opened on the next official working day at Time.....3:00 pm onwards.
6. Each received bid, if otherwise not rejected, shall remain valid for a period of 120 days from the date of opening. Subsequent extension of validity of any bid shall be subject to mutual consent of the respective bidder and BSCL.
7. Within 30 days after opening of the financial bids (RFP Part-II), the EMD(s) of the unsuccessful bidder(s) except the 2nd lowest bidder (L2) shall be refunded/ returned, preferably in the shape and manner submitted by the respective bidder(s) for the work on written request(s) and with proper acknowledgement(s). The EMD of L2 bidder can be refunded in the shape and manner to be decided by BSCL after finalization of the Bid for the work.

8. The intending bidders are also urged to acquaint themselves with the respective site conditions wherein, the intended works are to be executed and submit their bids accordingly.
9. In case of any inconsistency or contradiction among different clauses/ conditions/ instructions/ information furnished in this tender call notice/ RFP, then necessary clarification can be sought for by the bidders before submission of their bids. Similarly, in case of the agreement to be drawn by BSCL with the successful bidder, conditions to be stipulated in the agreement shall be followed for all practical purposes unless any of those condition(s) is/are found redundant/inapplicable and inconsistent with the relevant provisions, as issued and amended till the date of invitation of this tender. In case of any dispute between the selected bidder and BSCL regarding such overriding effect, decisions of BSCL shall be final and binding without prejudice to the remedies available to either parties under law of the nation (India), Intending bidders are requested to understand this condition thoroughly and submit their tenders accordingly. For legal dispute(s), if any, the matter shall be settled within the jurisdiction of Bareilly Court.
10. Construction and Demolition (C & D) waste materials generated, if any, at the respective work sites during execution of the aforesaid work should be deposited at site suggested by BSCL.
11. Unusual or unilateral interpretation (if any), of any part or whole of the RFP by any bidder and subsequently by the selected bidder, of any information /condition /provision to be laid down in the agreement (to be drawn between the selected bidder and BSCL), shall be outrightly rejected. Insisting on the interpretation(s) by any bidder and seeking/claiming clarification(s)/ correspondence(s) on the same form BSCL, shall be treated as violation(s) of the terms and conditions of this RFP/agreement and hence, action as deemed fit by BSCL shall be taken against such bidder(s) or contractor. Under such circumstance(s), BSCL shall resort to any procedure deemed fit for execution/completion of the work no claim in any manner by any bidder or the contractor shall be entertained/ accepted by BSCL.

**Chief Executive Officer,
Bareilly Smart City Limited,
Bareilly**

GENERAL CONDITIONS OF THE RFP/CONTRACT

- 1. GST number required:** The bidder should have a valid GST number. Failure to comply with this instruction shall render his/her/there incomplete and shall be rejected with other punitive action against the said as deemed fit by BSCL. In any change or amendment made by the Government will be applicable according the instructions.
- 2. Incomplete Tender(s) and Seeking Clarification(s):** Tenders received in incomplete shape or found incomplete during evaluation of the bids, are liable for rejection. However, during evaluation if felt necessary by BSCL that, further clarification(s) is/are required on any document(s) submitted by any bidder(s) then BSCL may, at its sole discretion, resort to any procedure(s) deemed fit and by assigning reasonable time(s) , as BSCL may decide just & proper for completion of the procedure(s).The result(s)of this/these time bound pursuit(s) shall have bearing(s) upon further evaluation/finalization of the corresponding tender(s) of the bidder(s) or on the tender for the work.
- 3. No Claim for Bidding/Cancellation of Tender, etc.:** No claim shall be entertained towards any expenses made by any bidder for submission of the tender in case of cancellation/rejection/acceptance/withdrawal of the tender.
- 4. Understanding the RFP Before Bidding:** The contractor shall be deemed to have satisfied himself before tendering as to the correctness and sufficiency of his tender for the work and of the rates and prices quoted in the financial bid (RFP Part-II), which rates and prices shall, except as otherwise provided, cover all his obligations under the contract and all matters and things necessary for the proper completion and commissioning of the works. The tender amount accepted by BSCL with or without negotiation, as the case may be, shall remain firm until completion of the work. The tender(s) containing extraneous condition(s) are liable for rejection.
- 5. Work Program:** The selected bidder shall submit construction schedule during signing of the agreement. The same shall be approved with necessary modifications, if any, by BSCL. However, BSCL shall reserve the right to modify the sequence of execution of different items/components/sub-items of the project as and when found necessary & in such cases it will be obligatory on the part of the selected bidder to abide by such changes in construction schedule/bar chart as per direction of BSCL. No claim and/or condition should either be put forth in any manner by the selected bidder or shall be acceptable to the BSCL.
- 6. Urgent work:** If any urgent work in the opinion of BSCL becomes necessary to be executed and the contractor is unable and unwilling at once to carry out, the Engineer In-Charge may be his own or through other agency carry it out, as he may consider necessary. All incurred on it shall be recoverable from the contractor or shall be adjusted against any sum payable to the contractor.

7. Change(s) in Name and Constitution of the Contractor: Any change(s) in the name/constitution of the contractor, shall be forthwith notified by the contractor to BSCL for information. In case of failure to notify the change(s) within 15 days, BSCL may, by notice in writing, rescind the contract and the security deposit of the contractor shall, there upon, stand forfeited and be absolutely at the disposal of BSCL and, the same consequences shall be ensured as if the contract had been rescind thereof and in addition the contractor shall not be entitled to recover or to be paid for any work thereof actually performed under the contract.

8. Period Of Contract: The tender for Design, Supply, Testing and Commissioning of 2 MLD STP in Pond, Development of Drain and Pond Rejuvenation civil works in Akshar Vihar Pond with O&M period of four years in Bareilly shall be allotted for a period of 48 months (four years) from the date of commissioning & functioning of activities in pond area, for which an agreement with the successful bidder shall be signed as per **ANNEXURE-III** and the conditions described herein shall also be part of the agreement.

- The successful bidder(s) shall execute an agreement/contract for the fulfillment of the contract on non-judicial stamp paper of appropriate value in the format enclosed, within ten days from the date of issuance of work award letter on acceptance of the tender.
- The incidental expenses of execution of agreement/contract shall be borne by the successful bidder.
- The conditions stipulated in the agreement/contract should be strictly adhered to and violation of any of these conditions will entail termination of the contract without prejudice to the rights of the BSCL and forfeiture of security deposit with BSCL.

9. Security Deposit/ Performance Security

- The Successful bidder shall furnish 10% of performance security at the time of signing the agreement which includes EMD deposited along with the bid submission through FDR or Bank Guarantee or online transfer.
- Security deposited shall be retained by the BSCL till the completion of the project.
- 5% of security deposited will be released by BSCL after successful completion of 3rd years of maintenance period.
- Balance 5% will be released after successful completion of 4th year of maintenance period.

10. Payment and release of the Funds

- a) The Security deposit shall be paid in the form of FDR/ RTGS/NEFT/ Bank Guarantee in favor of **CEO, Bareilly Smart City Ltd, Bareilly / Amount deposit through online payment in the name of Bareilly Smart City Limited, A/C No. : 0294001100000836, Name of Bank: Punjab National Bank, Branch: Pilibhit By-Pass Road, Bareilly, IFSC Code: PUNB0613400** at the time of signing the agreement including EMD deposited along with the bid submission.
- b) The Running Bills shall be entertained only after approx. 15% completion of the project.
- c) If the contractor fails to maintain the project in satisfactory manner then BSCL is free to engage another agency to do the work at the risk and cost of the contractor.
- d) However, BSCL reserves the right to increase the O&M period in consultation with contractor till 4 years with a proper notice. The payment required for O&M for extended period shall have to be decided by the BSCL only. If the contractor fails to maintain the project in

satisfactory manner then BSCL is free to engage another agency to do the work at the risk and cost of the contractor.

11. Custody of Materials

The contractor shall be responsible for safe custody of his/her/their materials at the work sites and BSCL will not be responsible for any loss or damage of the property at site. There should not be any conflict of interest or relaxation/exoneration of responsibility of the contractor as per this RFP/Contract, on any account whatsoever, regarding the work(s)/material(s)/property, of BSCL or of, any other agency/organization engaged/allowed by BSCL, available/to be made available/going on/to be started, at or in Connection with the work, failing which BSCL shall adopt any action deemed fit against the contractor with a view to continuing and complete the works. The portion or whole of the work executed by the contractor in connection with this contract shall remain in safe custody, watch & ward of the contractor till the same are handed over by the contractor to BSCL in required shape and manner or till, BSCL takes them over either unilaterally or as per this contract. Responsibility arising out of this safe custody, watch and ward till BSCL declares/assumes its right over the same, shall lie with the contractor. No claim in this regard by the contractor shall be acceptable by BSCL.

12. Supply of Materials

- i. The contractor shall at his own expenses provide all materials required for the work. The materials supplied by the contractor shall conform to relevant latest editions of BIS specifications and Codes of Practices or in their absence to other specifications as may be decided by BSCL. The contractor shall furnish necessary certificate(s) in support of the quality of the materials as may be required by BSCL. In the event of there being no specifications born in the SOR of Uttar Pradesh for the items required for the work whether included in the Financial Bid or not, such items of the work shall be carried out by the contractor in accordance with the instructions and requirements of BSCL.
- ii. BSCL shall have absolute authority to test the quality of materials/Equipment at any time through any reputed laboratory at the cost of contractor. The contractor shall not be eligible for any claim or compensation either arising out of any delay in the work or due to any corrective measures required to be taken on account of and as a result of testing of materials. BSCL shall have the right for removal from the work sites, of all specifications and in case of default, BSCL shall be at liberty to sell such materials and/or to employ other persons to remove the same without being answerable or accountable for any loss or damage that may happen or arise to such materials.

13. Statutory Approvals and clearances

The Contractor shall be liable to undertake all statutory clearances, NOC and approvals from the relevant Local/State/Central/Other statutory authorities for undertaking and executing the project. The Official fee for undertaking these clearances shall be paid / Reimbursed by the BSCL; however, all Incidental expenses shall be borne by the contractor.

14. Contractor to Provide and Facilitate Inspection, Safety Gear, etc.:

- i. **Inspection:** BSCL will have the right to inspect the ongoing work and can reject partly or fully such structure if found defective in his opinion.
- ii. **Precaution against Electrical Equipment:** Adequate precaution shall be taken to prevent danger from electrical equipment. Hand lamps shall be provided with Mesh guard, wherever required.
- iii. **Preventing Public from Accident:** No materials on any of the sites shall be so stacked or placed as to cause danger or inconvenience to any person or public. The contractor shall provide all necessary fencing and light to protect the public from accident and shall be bound to bear expenses of defense or any suit action or other proceedings at law that may be brought by any persons for injury sustained owing to neglect of the above precaution and to pay any damages and cost which may be awarded in any such suit action or proceedings to any such person or which may with the consent of the contractor, be paid to compromise any claim by any such person. The contractor not to come cause blockage of traffic/disruption of traffic.
- iv. **Personal Safety Equipment:** All personal safety equipment shall be made adequately available by the contractor for use of persons employed at the site of work and maintained in a condition suitable for immediate use. The contractor shall take adequate steps to ensure proper use of the equipment by persons concerned.
- v. **Precautions against Fire:** Suitable fire extinguishers shall be provided at the work site to tackle situations of fire.

15. Fair Wages Clause

- a. The contractor shall not employ for the purpose of this contract any person who is below the age of fourteen years and shall pay to each Labor for work done by such Labor's fair wages.
- b. Explanation- "Fair Wage" means wages, whether for time or piece work prescribed by the State Public Works Department provided that where higher rates have been prescribed under the minimum wages act 1948 wages at such higher rates should constitute fair wages.
- c. BSCL shall have the right to enquire into and decide any complaint alleging that the wages paid by the contractor to any Labor for the work done by such Labor is less than the wages described above.

16. Contractor to Respond for Disengagement of Unruly Labor/Personnel

BSCL are to have round the clock access to the work sites during execution and defect liability period. BSCL may require the contractor to remove dismiss any Labor/representative(s) of person of the contractors found to be incompetent or ill-mannered/behaved or of doubtful background/integrity, etc., and the contractor shall comply with such requirements.

17. Provisions for Workman Compensation

BSCL shall not be held liable to pay any compensation to any workman under workman's compensation Act, 1923. The contractor shall have to pay the entire compensation as decided in any court of law for any injury/loss sustained by any workman during execution of the work. If, by order of any authority/court, BSCL pays any compensation to honor and abide the order, then said amount(s) shall be recovered from the contractor.

18. Contractor to Indemnify BSCL

The contractor shall take every precaution not to damage or injure life and/or property of any person/organization/entity in connection with this work. He shall indemnify and keep BSCL indemnified against all claims for injuries or damages to any person/property which may arise out of or in consequence of any negligence or fault of the selected bidder for this work and, for all the claims, demands, proceedings, damages, costs, charges and expenses whatsoever, in respect of or in relation thereto, the contractor shall be responsible. BSCL will not assume any responsibility on this account.

19. Resident Engineer(s) and Assistant(s)

The contractor shall engage for this work with qualified and experienced Resident Engineer(s) and essential manpower to the satisfaction of BSCL. The Resident Engineer(s) shall represent the contractor in his/her/their absence for receiving instructions of BSCL which will be binding on the contractor.

20. Unilateral Stoppage of Work Progress

Unilateral stoppage of work by the Contractor, without prior written permission of BSCL, shall be considered as breach of contract and BSCL reserves the right to take such actions as it may be deemed fit against the contractor.

21. Rescission of Contract

Subject to other provisions contained in this RFP or in the agreement, BSCL may, without prejudice to any other right or remedy available to the contractor in respect of any delay, inferior workmanship, any claims for damages and / or any other provisions of this contract or otherwise, and whether the date of completion has or has not elapsed, rescind the contract in any of the following cases:

- I. If the contractor having been given by BSCL a notice in writing to rectify, reconstruct or replace any defective work or that the work is being performed in an inefficient or otherwise improper manner shall omit/ fail to comply with the requirement of such notice for a period of seven days thereafter.
- II. If the contractor being a company shall pass a resolution on the court shall make an order that the company shall be wound up or if a receiver or a manager on behalf of a creditor shall be appointed or if circumstances shall arise which entitle the court or the creditor to appoint a receiver or a manager or which entitle to court to make a winding up order.
- III. If the contractor has, without reasonable cause, suspended the progress of the work with due diligence so that in the opinion of CHIEF EXECUTIVE OFFICER (which shall be final and binding) he will be unable to secure completion of the work by the due date of completion and

- continues to do so after a notice in writing of seven days from Chief Executive Officer, BSCL.
- IV. If the contractor fails to follow and comply with the relevant provisions this RFP and/or agreement.
- V. If the contractor fails to complete the work within the stipulated date or items of the work with individual date of completion. If any stipulated, on or before such date(s) of completion and does not complete them within the stipulated period.

When the Contractor has made himself liable for action under any of the cases aforesaid, BSCL shall have the power to rescind the contract (of which rescission notice in writing to the contractor under the hand of CHIEF EXECUTIVE OFFICER shall be conclusive evidence), 20% of the value of the left over work will be realized from the contractor as Penalty in addition to other punitive measures deemed fit by BSCL including debarring the contractor from participating in BSCL Tenders at least for 3 years, blocking his/her/their Digital Signature Certificate (DSC) in the e-procurement portal and recommending the corresponding License Issuing Authority not to renew the license of the contractor. In case of rescission of contract, the contractor shall have no claim for compensation for any loss sustained by him by reasons of having purchased or procured any materials/equipment or entered any engagement on account of or with a view to execute the work/ performance of the contractor.

22. Black Listing

A contractor may be black listed for: -

- a) Misbehavior/ threatening of Departmental & supervisory officers during execution of work/tendering process.
- b) Involvement in any sort of tender fixing.
- c) Constant non-achievement of milestones on insufficient and imaginary grounds and non-adherence to quality specifications despite being pointed out.
- d) Persistent and intentional violation of important conditions of contract.
- e) Security consideration of the State i.e., any action that jeopardizes the security of the state.
- f) Submission of False/ fabricated/ forged documents for consideration of a tender.

In case a contractor is black listed, it will be widely published and intimated to all Departments of Government and also to Govt. of India Agencies working in the State.

23. Force Majeure

Neither the contractor nor BSCL shall be considered in default in delayed performance of its obligation if such performance is prevented or delayed because of work to hostilities, revolution, civil commotion, epidemic, accidental fire, cyclone, flood, earthquake or because of any law and order proclamation, regulations or ordinance of the Government thereof or because of an act of god or for any cause beyond reasonable control of the party affected. Should one or both the parties be prevented from fulfilling their contractual obligations due the aforesaid a state of force majeure lasting continuously for a period of 6 months, the two parties may consult each other regarding the further execution of the contract for mutual settlement.

24. Jurisdiction for Legal Dispute

That for the purpose of jurisdiction in the event of issue, if any, the contract should be deemed to have been entered in front of Chief Executive Officer, Bareilly Smart City Limited, Bareilly will be final authority to resolve the dispute.

RFP PART-1: SECTION-V

SCOPE OF WORK

Pond Works

- Stone Pitching around the Pond with circumference of 585m Approx.
- Installation of Railing on the Pond Circumference for the safety of the visitors
- Provision of 4-Seater FRP peddle Boats for Boating Activities in the Pond
- Adequate Illumination with LED Light around the Landscaped areas

The selected Bidder shall have to provide the following services in the finalization of their project Reports:

1. Detail design & layout drawings of Drainage.
2. Any change in Designs of the project as may be suggested by a Technical Committee must be done by the selected bidder free of cost. Also, any other unavoidable change is to be done by the selected bidder free of cost.
3. Sanctioning of project Plan from relevant Authorities as per the Building Rules.

Drain- A drain of approximately 1.26km will be constructed from Akshar Vihar lake to Nakatiya river.

STP- STP of the following specifications is to be installed/constructed:

Containerized, Mobile STP	Mobile and Fully Containerized Sewerage Treatment Plant Integrated
Volume	2 MLD – 20,00,000 liters
Discharge Standards	Meets latest CPCB/DPCC and other international norms
Advanced MBBR with MSR	Advanced Multi Biological reactors based on Moving Bed Biological Reactor (MBBR) with Multi Stage Reactors (MSR)
Post Treatment	Multi Media, Active Carbon, Ozone Disinfection and Chlorination
Sludge treatment	Sludge will decompose in to manure by sludge drying bed
Energy Consumption	Less than 40 KW/H per day
Materials	Minimal civil works

- Bidder should have their own fabrication unit/plant, ISO Certified.
- Technology – MBBR with MSR (Multi stage reactors) based on anoxic, aerobic and anaerobic process.

General Specification:

- For fabrication of tanks and supports 3-5 mm MS sheets will be used.
- 0 (Zero) waste Unit
- Low odor & noise unit
- Low Electricity consumption.
- Automated and adaptable during low and flow rates with a recovery rate of greater than 90%.

- Plug and play design with automated smart PLC control system.

Treated water Parameters: -

EFFLUENT WATER QUALITY		
S. No.	Test Parameters	Effluent Quality (mg/per Liter)
1	PH	6 – 9
2	BOD	≥ 20
3	COD	≥ 50
4	KMnO4	≥ Nil
5	TSS	≥ 10
6	NH3	≥ Nil
7	Oil & Grease	≥ NA

DESIGN CRITERIA OF S.T.P: -

The Akshar-Vihar Pond, Bareilly is to be operated around the clock (24 Hours). Effluent of Akshar Vihar Pond, Bareilly requires aerobic, anaerobic and anoxic treatment including polishing treatment to make it suitable. The design criteria for S.T.P on following parameters as under:

PARAMETERS	INLET	OUTLET
FLOW	2 MLD/Day	-
Ph	6.5 to 8.5	6.5 TO8.0
Oil and Grease	50 mg/lit. Max	5 mg/lit Max
Suspended Solids	250 mg/lit. Max40	10 mg/lit Max
C.O.D.	600-700 mg/lit. Max	50 mg/lit Max
B.O.D.	350-400 mg/lit. Max	30 mg/lit Max
NH4-N	10 mg/lit. max	10 mg/lit Max.
N-Total	45 mg/lit. max	10 mg/litMax.
Total phosphorus	10 mg/lit. max	2 mg/litMax.
Coliform count	106-107 MPN/100 MI	Nil

Treated effluent quality would be meet out standards laid down by CPCB/ IS: 2490 Part-I- for own land irrigation purpose

EFFLUENT TREATMENT PROCESS: -

On the basis of the characteristics of the combined effluent, location of the Akshar-Vihar Pond, Bareilly, the climatic factors for treatment and performance of similar treatment systems, adopted in various Industry the following treatment scheme based on combination of aerobic, anaerobic and anoxic treatment followed by polishing & ozonation treatment systems is proposed:

DETAILS OF S.T.P.

DISCHARGE OBJECTIVES

The discharge requirements for in land irrigation are stipulated by the Pollution Control Board.

TREATMENT REQUIREMENTS

- Removal of Suspended Solids
- Oil Separation
- Reduction of organic content: BOD & COD
- Reduction of Nitrogen content

TREATMENT METHOD

Biological treatment method based on MBBR technology and aerobic, anaerobic and anoxic processes.

MBBR SYSTEM

There shall be minimum 2 Nos. MBBR reactors based on attached growth process and aerobic, anaerobic and anoxic processes for biological stabilization. Design parameters for reactors and bio media shall be as under:

- Average Flow - 2 MLD

- b. No of Reactors - Min 2 Nos
- c. Operation of reactors - preferably in series
- d. Minimum HRT (combined for all reactors) – 4-8 hrs of Average flow
- e. DO level during aeration face - Min 2 ppm
- f. Free Board - Min 0.5 m

Note: -

- 1. The reactor shall be designed to take care of organic load during peak sewage flow period also.
- 2. Arrangement shall be made to by-pass either of reactors during maintenance period
- 3. Arrangement shall be made for scouring of waste water from each reactor for maintenance period

BIO MEDIA:

The specification of Bio media is as under: -

- Material: Polypropylene/Polyethylene, non-degradable and UV stabilized from virgin material
- Specific gravity: 0.95 -0.98 gm/cm³
- Effective surface area for microbial attachment: To be proposed by the bidder. Maximum allowed value for design is 400 m² / m³
- BOD loading on media:
- Media Volume: Not less than 20% of the basin volume
- Screen made from SS-304 or superior material shall be provided to ensure that media does not escape to the downstream unit.
- Sample from each lot of bio media supplied shall have to be got tested from reputed lab.

o 1st stage reactor: Not more than 20gm/m² of effective area/day

o 2nd state reactor: Not more than 20gm/m² of effective area/day

BACTERIAL GROWTH

Bacteria grow rapidly in the Bio-Pac unit under properly engineered conditions. They Consume organic chemical for their growth and remove them from the wastewater. The Bacteria converts' chemical into biological cells, which under proper growth conditions, form slims. The slims adhere to available surfaces and accumulate into what we call random biological film or fixed film. The high surface area-to-volume ratio of the units allows for accumulation of substantial concentration of bacteria in the relatively small reactor units. Further, the accumulated bacteria which provides high rates of removal or organic Chemicals are fixed in the system and do not need to be recycled back to the basin.

In the Bio Reactor system, the water is constantly flowing through rigid PVC matrix to which the biological film attached. As the water flows past the biological film, bacteria in the film absorb organic chemicals as well as oxygen, nitrogen, phosphorus, and other trace nutrients required for their growth. As the bacteria grow on the matrix and as more chemicals are added to the unit, the Stationary biological film will continue to build in thickness. As the film becomes thicker the depth of penetration by diffusion of the absorbed material such as oxygen or other nutrients is not sufficient to reach the entire distance through the slime of the plastic media. At some point, the film will become sufficiently thick and portion of the film closest to the plastic media will not receive any food or nutrient, particularly oxygen. The inner layer of the film becomes anaerobic and the organisms lose their ability to adhere to the media surface. The shear forces of the water and / or air bubbles flowing through the matrix will ultimately become great enough to tear this portion of the biological film loose from the media. This process is called sloughing. The solids which slough from the media will flow out of the system with the effluents and are to be removed from the water through clarification in a settling module. The exposed portion of media surface will repeat the process of slime accumulation and sloughing.

In actual operation of the Bio Reactor units, biological film will be in a state of dynamic, continuous growth and sloughing. At any given time, portion of the media are always at some point between forming a new film sloughing.

WORKING PRINCIPAL

The MBBR works on the same principle as the moving submerged film process with only one exception - the media is not fixed and floats around in the aeration tank.

PRIMARY TREATMENT

- a) The incoming sewage will be screened (course to fine) through specially designed screening chambers below the invert level. The screening chambers will be installed with SS -304 screens with varying pore-sizes.
- b) The removed solids will be eliminated and stored in a holding tank until they dry and decompose. They can also be transferred to the sludge drying bed or composting pits included in the design.
- c) The sewage from screening chamber shall pass through oil & grease trap which separates the oil, fat, grease etc. from the influent.
- d) The sewage from oil & grease trap collects into equalization tank which balances the hydraulic & organic load variations.

AEROBIC, ANAEROBIC AND ANOXIC PROCESS

- a) The sewage is pumped from equalization tank to clarifier where floating and particle based solids present in the sewage water are removed through two dominant forces, which are, gravity and particle interactions. Clarifier can remove 40% - 50% of the floating and particle based solids present in the sewage. Efficiency of clarifier can further be increased by adding coagulator and flocculator in the sewage.
- b) The sewage from clarifier enters into the MBBR Reactors where aerobic, anaerobic and anoxic process takes place which removes the COD, BOD, nitrogen and phosphorous, etc. form influent.

TERTIARY TREATMENT

The effluent from the MBBR reactors is passed on to the disinfection tank where chlorine, ozone and activated carbon are used for as a disinfectant. Ozone is generated in the system by using an ozone generator and pumped into the disinfection tank in timed intervals. Ozone disinfects, removes colour and odorous compounds in the treated effluent. while activated carbon in the disinfection tank removes remaining pollutants from the water. Ozone is bubbled through the activated carbon, oxidizing organic material adsorbed onto the activated carbon and reduces clogging within the activated carbon column. Chlorination of treated effluent will be provided before final outlet with help of hypo solution dosing @ 3 to 5 ppm with help of dosing pump of 12% concentrated hypo chloride solution.

FINAL POLISHING

The Treated Water is then passed through Multigrade Sand Filter and Activated Carbon Filter for Storage and Reuse for the intended purposes or discharge.

MAKE AND SPECIFICATION OF S.T.P EQUIPMENT

The following is the list of items and their specifications. The bidder shall quote rates for the various items of works using these specifications.

S. NO.	NAME OF EQUIPMENT	SPECIFICATIONS
1.	Screens	MOC – SS 304 Make – As per OEM
2.	Raw Sewage Transfer Pump	MOC – CI/SS Capacity – 0.75 m ³ /hr Head – 8.0 -10 m Make – Kirloskar/Crompton/Equivalent
3.	Filter Feed Pumps	MOC – CI/SS Capacity – 1.5 m ³ /hr Head – 25.0 -30 m Make – Kirloskar/Crompton/Equivalent
4.	Treated Water Pumps	MOC – CI/SS Flowrate– 5.0 m ³ /hr Head – 25.0 -30 m Make – Kirloskar/Crompton/Equivalent
5.	Fine Bubble Diffusers	Type– Tubuler Length – 1000/600 mm Dia. – 63 mm Capacity – 5 -8 m ³ /hr Make – OTT/EDI/Equivalent
6.	Ozone System	Flowrate– 5g/hr Head – 5 -10 m Make – Ozone India/Eltech Ozone
7.	Hypo Dosing System	Flowrate– 0 – 6 LPH Head – 15 -20 m Tank Capacity – 100 l Make – Nuton/Edose
8.	Floating Bio Media	MOC – HDPE Type– Floating Ring Surface Area – 400 m ² /m ³ Make – Guddi/Airfin/Equivalent
9.	Clarifier	MOC – MSFRP Thickness – 5/6 mm Make – As per OEM
10.	MBBR Reactor 1	MOC – MS
11.	MBBR Reactor 2	MOC – MS
12.	Disinfection Tank	MOC – MS
13.	Flowmeter	Flow Range – 3 m ³ /hr Optimal Pressure – 25 Kg/cm ² Display – 2-Line
14.	Air blower with Acoustic	Head – 3.0 -4.0 m
15.	Multigraded Sand filter	Capacity – 1.5 m ³ /hr Filtration rate – 12000 lph/ m ²
16.	Activated Carbon filter (ACF)	Capacity – 1.5 m ³ /hr Filtration rate – 12000 lph/ m ²
17.	UPVC pipeline	MOC – UPVC
18.	Electric cables	Make – Havel's/Anchor/Equivalent
19.	Control Panel	MOC – MS
20.	PLC	Make – Mitsubishi/Schneider

Any other specification of product shall not be allowed for use in this work unless specifically approved by the authority after establishing its technical suitability and quality.

SPECIAL CONDITIONS OF THE RFP/CONTRACT

1. The stipulated date of commencement of the work shall be the date on which the agreement is signed/ executed/ drawn between BSCL & the contractor.
2. The contractor shall not be entitled to any compensation on account of delay in locating the sites by BSCL or due to any natural calamity or labor unrest or non- availability of labor, theft of materials or any kind off or majeure situation, etc.
3. If the contractor could not achieve proportionate progress with respect to time, then BSCL shall have the right to take any action deemed fit against the contractor as per the agreement including rescind of contract, levy of penalty, etc. In case of non-cooperation/deliberate delay either required quality and progress/unnecessary or uncalled for correspondence(s) embedded with condition(s)/instruction(s) not commensurate with the explicit condition(s) of the agreement by the contractor for the work, BSCL shall not only have the right to rescind the contract but also to execute either the whole or balance portion of the work through any other mode, as deemed fit by BSCL and the excess expenditure incurred, if any, for execution of the same, shall be recovered from the contractor resorting to the procedures deemed fit by BSCL. **The employer (BSCL) also reserves the right whether to respond or not to the correspondence(s)/queries of the contractor or any other organization/entity regarding this work and/or the conditions/instructions associated with this work.**
4. The decision of BSCL regarding the reasons for delay, if any, in completion of the work shall be final and binding on the contractor. If the CHIEF EXECUTIVE OFFICER, BSCL is not satisfied regarding the genuineness of delay for progress and/or completion of the work, then he/she may impose penalty upon the contractor Rs. 10000 (Ten Thousand Rupees) per day for delay of the work not exceeding 10% of the total project cost.
5. BSCL reserves the right, to make such increase or decrease in the quantities and/or items of the work which are considered necessary during the course of execution. Such increase or decrease shall be at the discretion of BSCL and in no case, shall validate the contract except the corresponding financial involvement admissible by/acceptable to BSCL.
6. Extra item and/or quantities of the work, if found essential for the project, shall be covered under supplementary agreement to be drawn between the contractor and BSCL. The rate(s) for such item(s) and quantity(s) shall be the prevailing Govt. of Uttar Pradesh Schedule of Rates (SOR) of PHEO & Works Dept. or local market rate(s) or DSR, as applicable for the items/components not covered under SOR subject to approval of CHIEF EXECUTIVE OFFICER, Bareilly Smart City Limited, Bareilly.
7. The contractor shall put his/her/there signature in the measurement book(s) and bill(s) (before payment) as a token of acceptance of the quantities, specifications, rates and amounts of the bill(s) and no further claim in this regard shall be entertained by the BSCL.

8. The actual date of completion of the original work covering all the sites and corresponding date of commencement and completion of defect liability period shall be noted/declared/notified/intimated by BSCL from time to time and the same shall be binding upon the contractor.

9. The EMD, & Security Deposit(s) (SD) retained by BSCL from the contractor's bill shall be considered for release subject to fulfillment of all the conditions of the RFP/ Agreement and after checking/scrutiny of the files and expenditures by Local Finance Audit and shall be subject to deductions/recovery of any amount(s) pointed out by Audit.

a) No interest will be paid by BSCL on the EMD furnished by any bidder, on the SD of the contractor and on the amount(s) to be withheld/deducted by BSCL from the bill amount(s) if the contractor or upon delay in release of payment(s) or release of deposit(s) of the bidder(s)/contractor.

No claim in this regard in any manner by the contractor or any organization/entity shall be entertained/ accepted by CHIEF EXECUTIVE OFFICER, BAREILLY SMART CITY LIMITED, BAREILLY.

RFP PART- 1: SECTION-VII

ANNEXURE-I: FORMATS FOR PROPOSAL

CERTIFICATE OF NO RELATIONSHIP

I/We hereby certify that I/We* am/are* **related /not related (*)** to any officer of Bareilly Smart City Limited, Bareilly of the rank of Assistant Engineer & above. I/We*am/are*aware that, if the facts subsequently proved to be false, my/our*contract will be rescinded with forfeiture of EMD and security deposit and I/We* shall be liable to make good the loss or damage resulting from such cancellation.

I/We also note that, non-submission of this certificate will render my/our tender liable for rejections.

(*) – Strike out which is not applicable

SIGNATURE OF THE BIDDER

ANNEXURE-II DECLARATION CERTIFICATE

1. I/We have visited the site(s) and have fully acquainted with the local situation regarding the materials, labor and factors pertaining to the work for completion in all respect before submitting the tender.
2. I/We have carefully studied the conditions of the construction, specifications, contract condition and all other document relating to this work and agree to execute the same accordingly.
3. I/We solemnly pledge that I/We shall be sincere in discharging my/our duties as responsible contractor and complete the work within the prescribed time limit. In case there are deviation from the construction program, I/We shall abide by the decision of Engineer-in-charge for revision of the program and arrange for the labors, materials, equipment etc. accordingly.
4. In the event of award of the work to me/us, I/We under the entire responsibility for the structural stability to reconstruct/replace the whole or part of the component of the structure in the event of failure or improper functioning/improper constructions within a period of one year from the date of completion without asking for extra payment from any account to the department.
5. I/We undertake that I/We shall not claim any escalation of cost on account of materials, laborer's, taxes, natural calamities, public nuisance, miscreants or any account in connections with work within execution of the work till the project completion period and shall not be entertained by the department (BSCL, Bareilly).
6. In case of violation of contents of department's tender documents in conditions or in any form, my /our offer / tender shall be rejected by the department without any intimation to me/us.

(*) – strike out which is not applicable

SIGNATURE OF THE BIDDER

ANNEXURE-III: AFFIDAVIT

(Applicable for All Bidders)

(On Non – judicial stamp paper of Rs 100 duly attested by notary public)

1. I, Shri/Smt./Ms....., Son/daughter/Wife of ,
Hereby declare as the contractor/as the authorized signatory on behalf of the contractor,"
....." (**Strike out whichever is not applicable**).
2. It is hereby declared that I/We are currently not deprived from tendering in any govt.
organization including BSCL and I/We have furnished the required eligibility documents as
a valid tenderer for the above-mentioned work.
3. The undersigned also hereby certifies that neither our firm M/s_____nor any
of its Directors have abandoned any contract/work or blacklisted by any State/Central Govt.
agencies in participating from any bidding/ tendering process.
4. The undersigned understands and agrees that further qualifying information may be
requested, and agrees to furnish any such information at the request of the BSCL.
5. The undersigned hereby authorize(s) and request(s) any bank, person, firm or Corporation
to furnish pertinent information deemed necessary and requested by BSCL to verify this
statement or regarding my (our) competence and general reputation.
6. I/We hereby declare that all the information and documents furnished herewith by me/us
in connection with my/our tender for the work **"Design, Supply, Testing and
Commissioning of 2 MLD STP in Pond, Development of Drain and Pond Rejuvenation
civil works in Akshar Vihar Pond with O&M period of four years in Bareilly"** in Bareilly
Smart City Limited, Bareilly vide Bid Reference.....DT.....are true and
correct.
7. My/Our presentaddress for correspondence
is.....and.....my/our telephone/contact number
are.....and e-mail ID for correspondence is
..... I/We shall promptly intimate the Tender inviting Officer
(Chief Executive Office, BSCL) for subsequent changes, if any, of my /our telephone
number, email ID and address for correspondence within a week from the date of
occurrence of such incident falling which, I/ We will be held responsible for any eventual
delay/gap in communication(s) between me/us and BSCL and subsequent situation may
arise due to such delay/gap.

(Deponent)

(Signature of the Tenderer/Company with Seal of the Firm/Company)

ANNEXURE-IV: BANK GUARANTEE

Ref: _____

Date _____

Bank Guarantee No. _____

<Name>

<Designation>

<Address><Phone Nos.><Fax Nos.><Email id>

Whereas, <<name of the firm and address>> (hereinafter called "Implementing Agency") has undertaken, in pursuance of contract no. <Insert Contract No.> dated. <Date> to provide Implementation services for <<name of the assignment>> to Bareilly Smart City Limited (hereinafter called "the Authority")

And whereas it has been stipulated by in the said contract that the bidder shall furnish you with a bank guarantee by a recognized bank for the sum specified therein as security for compliance with its obligations in accordance with the contract;

And whereas we, <Name of Bank> a banking company incorporated and having its head/registered office at <Address of Registered Office> and having one of its office at <Address of Local Office> have agreed to give the supplier such a bank guarantee.

Now, therefore, we hereby affirm that we are guarantors and responsible to you, on behalf of the supplier, up to a total of Indian Rupees<Insert Value> (Rupees <Insert Value in Words> only) and we undertake to pay you, upon your first written demand declaring the supplier to be in default under the contract and without cavil or argument, any sum or sums within the limits of Indian Rupees<Insert Value> (Rupees <Insert Value in Words> only) as aforesaid, without your needing to prove or to show grounds or reasons for your demand or the sum specified therein.

We hereby waive the necessity of your demanding the said debt from the bidder before presenting us with the demand.

We further agree that no change or addition to or other modification of the terms of the contract to be performed there under or of any of the contract documents which may be made between you and the Implementing Agency shall in any way release us from any liability under this guarantee and we hereby waive notice of any such change, addition or modification.

This Guarantee shall be valid until <<Insert Date>>) Not withstanding anything contained herein:

- I. Our liability under this bank guarantee shall not exceed India Rupees<Insert Value> (Rupees <Insert Value in Words> only).
- II. This bank guarantee shall be valid up to <Insert Expiry Date>)
- III. It is condition of our liability for payment of the guaranteed amount or any part thereof arising under this bank guarantee that we receive a valid written claim or demand for payment under this bank guarantee on or before <Insert Expiry Date>) failing which our liability under the guarantee

will automatically cease.

Date _____

Place _____

Signature _____

Witness _____

Printed name _____

(Bank's common seal)

Whereas, <name of the firm and address> (hereinafter called "Implementing Agency") has undertaken, in pursuance of contract no. <insert Contract No.> dated <insert Date> between <insert Name of the Agency> and <insert Name of the Government> to provide <insert Name of the Agency> with <insert Name of the Agency> (hereinafter called "the Authority")

And whereas it has been stipulated by in the said contract that the bidder shall furnish you with a bank guarantee by a recognized bank for the sum specified therein as security for compliance with its obligations in accordance with the contract;

And whereas we <Name of Bank> a banking company incorporated and having its head/registered office at <Address of Registered Office> and having one of its office at <Address of Local Office> have agreed to give the supplier such a bank guarantee.

Now, therefore, we hereby affirm that we are guarantors and responsible to you, on behalf of the supplier, up to a total of Indian Rupees <insert Value> (Rupees <insert Value in Words> only) and we undertake to pay you, upon your first written demand, the sum or sums within the limits of Indian Rupees <insert Value> (Rupees <insert Value in Words> only) as aforesaid, without your needing to prove or to show grounds or reasons for your demand or the sum specified therein.

We hereby waive the necessity of your demanding the said debt from the bidder before presenting us with the demand.

We further agree that no change or addition to or other modification of the terms of the contract to be performed there under or of any of the contract documents which may be made between you and the Implementing Agency shall in any way release us from any liability under this guarantee and we hereby waive notice of any such change, addition or modification.

This Guarantee shall be valid until <insert Date> Notwithstanding anything contained herein:

Our liability under this bank guarantee shall not exceed Indian Rupees <insert Value> (Rupees <insert Value in Words> only).

This bank guarantee shall be valid up to <insert Expiry Date>

It is condition of our liability for payment of the guaranteed amount or any part thereof arising under this bank guarantee that we receive a valid written claim or demand for payment under the bank guarantee on or before <insert Expiry Date> failing which our liability under the guarantee

ANNEXURE V: BID SUBMISSION LETTER FORMAT

Date:

To,

Chief Executive Officer

Bareilly Smart City Limited,

Nagar Nigam, Bareilly-243001,

Uttar Pradesh.

Subject: Design, Supply, Testing and Commissioning of 2 MLD STP in Pond, Development of Drain and Pond Rejuvenation civil works in Akshar Vihar Pond with O&M period of four years in Bareilly

Sir,

I/We, the undersigned Bidders, having read and examined in detail the specifications and other conditions in tender document in respect Design, Supply, Testing and Commissioning of 2 MLD STP in Pond, Development of Drain and Pond Rejuvenation civil works in Akshar Vihar Pond with O&M period of four years in Bareilly, and submit the following information/undertaking/declaration for consideration of the BSCL.

2. Price and Validity

2.1 All the prices mentioned in our financial bid are in accordance with the terms as specified in tender document. All the prices and other terms and conditions of this proposal are valid for a period of 120 Days from the last date of submission of bids.

2.2 We do hereby confirm that our bid prices include all taxes and cess.

3. Earnest Money Deposit

The transaction slip of Amount of Earnest Money deposited (EMD): 15,00,000/- online or through Bank Guarantee should be enclosed in the bid submitted to Chief Executive Officer as per the details mentioned in the RFP PART 1, SECTION II.

4. Bid Pricing

We further declare that the RATES stated in our proposal are in accordance with your terms & conditions in the tender document.

5. Qualifying Data

We confirm having submitted in qualifying data as required by you in your tender document. In case, you require any further information/ documentary proof in this regard before evaluation of our bid, we agree to furnish the same in time to your satisfaction.

6. Declarations

I/We have also carefully read the terms and conditions of the tender document and undertake that I/we shall abide.

I/We accept to the conditions mentioned in the tender document for **Design, Supply, Testing and Commissioning of 2 MLD STP in Pond, Development of Drain and Pond Rejuvenation civil works in Akshar Vihar Pond with O&M period of four years in Bareilly** as per the scope of work.

I/ We possess the necessary professional, technical, financial and managerial resources and competence required by the tender document issued by the Bareilly Smart City Limited, Bareilly.

I/ We have fulfilled obligation to pay such of the taxes payable to the Union and the State Government or any local authority as specified in the tender document.

I/We are not insolvent, in receivership, bankrupt or being wound up, not have my/ our affairs administered by a court or a judicial officer, not have my/ our business activities suspended and not the subject of legal proceedings for any of the forgoing reasons.

I/We hereby declare that our proposal is made in good faith, without collusion or fraud and the information contained in the proposal are true to the best of our knowledge and belief and nothing has been concealed there from.

I / We..... hereby confirm that our firm has not been banned or blacklisted by any government organization/Financial institution/Court /Public sector URFP /Central Government.

I/We hereby confirm to the **Design, Supply, Testing and Commissioning of 2 MLD STP in Pond, Development of Drain and Pond Rejuvenation civil works in Akshar Vihar Pond with O&M period of four years in Bareilly** and further technical specification given and other terms & conditions mentioned in the tender document.

Bid submitted by us, online and prepared so as to prevent any subsequent alteration and replacement.

We understand that you are not bound to accept the lowest or any bid you may receive.

Thanking you,

Yours faithfully, Place:.....

Name:.....

Designation:

Business Address:.....

RFP PART- II

FINANCIAL BID FORMAT

PROPOSAL FOR DESIGN, SUPPLY, TESTING AND COMMISSIONING OF 2 MLD STP IN POND, , DEVELOPMENT OF DRAIN AND POND REJUVENATION CIVIL WORKS IN AKSHAR VIHAR POND WITH O&M PERIOD OF FOUR YEARS IN BAREILLY

(On the letterhead of the Bidder)

To,
The Chief Executive Officer,
Bareilly Smart City Limited,
Bareilly

Sub: Financial Bid for Design, Supply, Testing and Commissioning of 2 MLD STP in Pond, Development of Drain and Pond Rejuvenation civil works in Akshar Vihar Pond with O&M period of four years in Bareilly.

I/we hereby tender to execute the whole of the works as described in the scope of services indicated in called works:

- Name of the Work: **"Design, Supply, Testing and Commissioning of 2 MLD STP in Pond, Development of Drain and Pond Rejuvenation civil works in Akshar Vihar Pond and O&M period for four years in Bareilly"**.
- Specifications: The plan and specifications as detailed in bid document and DPR .
- Scope as defined in NIT part I under Section V

The BSCL reserves the right to increase and decrease the number of locations. The payment shall be made as per the unit Item rate quoted for the locations based on the number of equipment's installed.

The Financial quote shall be submitted as per the format given below:

The above tender is hereby accepted by me on behalf of the Bareilly Smart City Limited, Bareilly.

1. Civil work

ITEM REF.	Description of Items	Unit	Qty	RATE	Amount
1	SH-1: EARTH WORK				
2	Excavation in foundation in ordinary soil, loame, clay or sand including lift upto 1.5 m and lead upto 30 m including filling watering and rammimg of excavated earth in to the trenches or in to the space between the building \$ the side of foundation	cum	123.00		

	trenches or in to the plinth , removal & disposal of surplus earth as directed by the engineer in charge upto a distance of 30 m from the foundation trenches . (Excluding royalty)				
3	Add to above item for evry additional 30 m, lead or part of 30m . Or for every additional 1.5 m , lift or part of 1.5 m	cum	10.00		
4	Extra rates for quantities of works, executed :				
5	In or under foul position, including pumping out water as required (25% EXTRA)	cum	123.00		
6	Pumping out water caused by springs, tidal or river seepage, broken water mains or drains and the like.	kilo ltr	123.00		
7					
8	SH-3: STEEL W O R K				
9	fabrication of grill and stair case railing	qtl	204.75		
10	Supplying and stacking of hard stone (for stone pitching) 22.5 cm thick at site.	cum	6,128.00		
11					
12	SH-4: FINISHING WORK - PLASTERING AND PAINTING				
13	15mm cement plaster on the rough side of single or half brick wall of mix :				
14	1:6 (1 cement: 6 fine sand)	sqm	403.65		
15	Neat cement Punning	sqm	403.65		
16	Providing and applying plaster of paris putty of 2 mm thickness over plastered surface to prepare the surface even and smooth complete.	Sqm	403.65		
17	Finishing with Deluxe Multi surface paint system for interiors and exteriors using Primer as per manufacturers specifications:				
18	Two or more coats applied on walls @ 1.25 ltr/10 sqm over and including one coat of Special primer applied @ 0.75 ltr /10 sqm	Sqm	403.65		

19	Painting with synthetic enamel paint of approved brand and manufacture to give an even shade : Two or more coats on new work	sqm	1170		
20	Providing and applying white cement-based putty of average thickness 1 mm, of approved brand and manufacturer, over the plastered wall surface to prepare the surface even and smooth complete.	sqm	403.65		
21					
22	SH-4: MISCELLANEOUS				
23	Chinese Dragon 4-Seater Paddle Boat Material: Plastic Number Of Seater: 4	each	10		
24					
25	BOLLARDS Along Path Ways:				
26	Philips, LED Bollards,BCP-1510, 8Watts,IP-65,Warm White Colour,temp.3000K on 500mm high Roto moulded LLDPE Pillars duly grouted on a concrete base by means of 4 Nos. M8X75 mm studs with necessary base rings (Cat III)	Nos.	30		
27	SPIKE LIGHTS, Garden Tree/Planter Illumination:				
28	Philips make smart, Bright spot light BGP-150, LED 250/WW,6 watt,20 D, corr. Colour Temp.3000K	No.	60		

Drain work:

S.no	Discription	UNIT	Qty	Rate s	Amount
1	Earth work in excavation in trenches for foundations and for pipes cables etc. in ordinary soil (loam clay or sand) including lift upto 1.5 m and dressing of sides and ramming of bottom sand disposal of surplus excavated earth as directed by the Engineer i/c with in a lead of 50m.	cum	2.20		

2	Filling available excavated earth (excluding rock) in trenches, plinth, sides of foundations etc. in layers not exceeding 20cm in depth, consolidating each deposited layer by ramming and watering, lead up to 50 m and lift upto 1.5 m	cum	0.44		
3	Providing and laying cement concrete 1:2:4 (1 cement :2 coarse sand :4 stone ballast 40 mm nominal size) including supply of all materials, labour T & P etc required for proper completion of the work and curing complete also including cost of formwork in foundation & floors.	cum	0.16		
4	R.C.C. work with cement approved coarse sand and 20 mm. gauge approved stone grit in the proportion of (M -20) 1:1.5:3 in lintels of doors and windows excluding supply of reinforcement and its fixing and binding the same with 24 BWG binding wire and including necessary centering and shuttering etc. and also including supply of all materials, labour and tools and plants etc, required for proper completion of the works. strength of the concrete shall not be less than M-20. (Slab)	cum	0.30		
5	R.C.C. work with cement approved coarse sand and 20 mm. gauge approved stone grit in the proportion of (M -20) 1:1.5:3 in lintels of doors and windows excluding supply of reinforcement and its fixing and binding the same with 24 BWG binding wire and including necessary centering and shuttering etc. and also including supply of all materials, labour and tools and plants etc, required for proper completion of the works. strength of the concrete shall not be less than M-20.	cum	0.33		
6	Steel reinforcement for R.C.C. work including straightening, cutting, bending, placing in position and binding all complete upto plinth level & above Thermo-Mechanically Treated bars of grade Fe-500D or more (Approved makes: Jindal, TATA steel, JSW, vizag).	kg	118.35		

STP at Akshar Vihar					
S.no	description	UNIT	Qty	Rates	Amount
1	Design, supply, install / commissioning of 2MLD STP with MBBR Technology with 4 years of Operation and Maintenance of STP. The Design should be sustainable and economical for 15 years & before commissioning the design should be approved by BSCL	MLD	2		

Summary of Cost (including GST, Labour Cess, Other Govt taxes if any)

S.No.	Total Items	Amount
1.	STP work	
2.	Pond Civil Work	
3.	Drain Work	

Total cost for the project is **Rs. (amount to be filled in Financial Bid) /-**

I/We have visited the site of work and am/are fully aware of all the difficulties and conditions likely to affect carrying out the work. I/We have fully acquainted myself/ourselves about the conditions in regard to accessibility of site and quarries/kilns, nature and the extent of ground, working conditions including stacking of materials, installation of tools and plant conditions effecting accommodation and movement of labor etc. required for the satisfactory execution of contract.

And should this tender be accepted, I/we do here by agree and bind myself/ ourselves to abide by and fulfill all the conditions of this Tender Document, in default thereof to forfeit and pay to the Chief Executive Officer, Bareilly Smart City Limited the penalties of sum of money mentioned in the said condition.

Dated:

Bidder's Name.....

Address

Draft Letter of Intent

To,
XXXXXXXXXX,
XXXXX ,

Ph:

Subject: - Letter of Intent (LOI) for “Design, Supply, Testing and Commissioning of 2 MLD STP in Pond, Development of Drain and Pond Rejuvenation civil works in Akshar Vihar Pond with O&M period of four years in Bareilly.”.

Tender ID: 2020_....._....._..

Dear Sir,

We refer to the tender published on XX/XX/2020 on e-tender website and technical bid opened on XX/XX/2020 in response to the invitation for Bids for “Design, Supply, Testing and Commissioning of 2 MLD STP in Pond, Development of Drain and Pond Rejuvenation civil works in Akshar Vihar Pond with O&M period of four years in Bareilly”. Bareilly Smart City Limited, Bareilly (BSCL) is pleased to inform you that your Bid has been accepted by the BSCL.

You have been selected as the Preferred Bidder for the captioned project at the Contract Price of (inclusive of GST) **Rs. X/- + 18% GST (Rs.X) = Rs X /-** [IN WORDS] (hereinafter referred to as the “**Contract Price**”). This Contract price is subject to fulfilment of all terms and conditions specified in the bid document. The Contract Price will be inclusive of all applicable taxes, duties, statutory charges, levy and any other charges as applicable from time to time. The payment will be made as per the payment conditions mentioned in the bid document.

As per the bid document, you have to submit 10% as Security Deposit of the basic Bid amount (exclusive of GST), i.e. **RsX/-**. The amount of Rs.X/- has already been received in the form of EMD vide slip no Hence, you are requested to pay the remaining security deposit amount of **Rs.X/-**, within 10 (Ten) days of the receipt of this Letter of Intent in the form of FDR (to be retained by the BSCL till the project completion) in favor of **CEO, Bareilly Smart City Ltd, Bareilly** or Amount can be deposited through online payment in the name of **Bareilly Smart City Limited, A/C No. : 0294001100000836, Name of Bank: Punjab National Bank, Branch: Pilibhit By-Pass Road, Bareilly, IFSC Code: PUNB0613400.**

The bidder shall execute an agreement/contract for the fulfilment of the contract on non-judicial stamp paper of Rs.100/- within 10 (Ten) days from the date of issuance of letter of intent.

The Bidder shall furnish an affidavit on a stamp paper of Rs.10/- stating that if there is any change in the govt. guidelines regarding the company contracts or increase in stamp duty to be paid then the bidder needs to submit the stamp papers of appropriate value. In the event of failure, the BSCL shall have full rights to recover the balance stamp duty from the Bid Security deposit.

Kindly acknowledge the acceptance of this “**Letter of Intent**” by signing duplicate copy by your authorized Representative and deliver the same to us.

**Chief Executive Officer
Bareilly Smart City Limited,
Bareilly**

Agreed and Accepted

Signature of the Authorized Representative of the Agency (i.e. _____)

Name:

Designation:

Address:

Place:

Date:

Company Seal

Draft Contract Agreement

(To be signed by the Owner and the Successful Bidder within the period specified in the Bidding Documents after the issue of Letter of Intent)

(To be stamped in accordance with the Stamp Act, of the State)

THIS AGREEMENT is made onday of, 2020 between **Bareilly Smart City Limited**, a company incorporated under the Companies Act, 2013 having its CIN No. as U93000UP2018SGC102746 and its Registered Office at "C/O Executive Engineer, Municipal Board, Nagar Nigam, Bareilly UP-243001", (hereinafter referred to as "Owner", which expression shall, unless repugnant to the context or meaning thereof, include its successors, administrators and assigns) of the **ONE PART**

AND

M/s, having its office at (hereinafter referred to as the "Contractor", which expression shall, unless repugnant to the context or meaning thereof, include its successors, administrators and assigns) of the **OTHER PART**.

WHEREAS the Owner, desirous of associating with the Contractor for " **Design, Supply, Testing and Commissioning of 2 MLD STP in Pond, Development of Drain and Pond Rejuvenation civil works in Akshar Vihar Pond with O&M period of four years in Bareilly.**" (the Project) on the terms and conditions contained in the Bidding Documents and amendments of the clarifications in respect thereof issued by the Owner in response to Invitation for Bid (IFB) dated

AND WHEREAS the Contractor had submitted its Bid for the said Project under its Letter dated (as hereinafter referred to as the "Bid").

AND WHEREAS the Owner has accepted the Bid, as conveyed to the Contractor vide Letter of Intent No. (hereinafter referred to as the "Letter of Intent"), on the terms and conditions brought out in the said Letter of Intent and the Documents referred to therein, resulting into a Contract.

AND WHEREAS the Contractor has accepted the Letter of Intent, as conveyed to the Owner vide dated (hereinafter referred to as the "Letter of Acceptance"), resulting into this Contract.

NOW THEREFORE THIS AGREEMENT WITNESSETH AS UNDER:

Article -1.0 - Definition

In this Agreement the words and expressions shall have the same meaning as are respectively assigned to them in the Contract Documents specified hereunder attached herewith which form an integral part of this Contract Agreement. This Agreement together with all the Documents attached therewith is referred to as the Contract for all intent and purposes of the aforesaid Project.

Article - 2.0 - Date of commencement of Contract

This Contract has come into force with effect from i.e. from the date of the signing of Contract Agreement.

Article - 3.0 - Contract Documents

The Contract shall be performed strictly as per the terms and conditions stipulated herein and in the following documents attached hereto (hereinafter referred to as Contract Documents):

- (i) The Contract Agreement between the Owner and the Contractor and the attachments thereto. (This Contract Agreement).
- (ii) Accepted Letter of Intent till the execution of Contract Agreement between the Owner and the Contractor. (Annexure 1)
- (iii) Bid submitted by the Successful Bidder (Annexure 2)
- (iv) RFP issued to the Bidder (comprising Instruction to Bidders, General Conditions of Contract, Special Conditions of Contract and Technical Specification) and Corrigendum (Annexure 3)
- (v) Location Map (As per DPR - Annexure 4)

The above Contract Documents shall form an integral part of this Agreement. If there is an ambiguity or discrepancy or conflict within the Contract Documents, the priority of the Documents shall be in the order in which the Contract Documents are listed above. All Documents forming part of the Contract Documents are intended to be correlative, complementary and mutually explanatory. The Contract shall be read as a whole.

Subject to the provisions relating to Arbitration specified in General Conditions of Contract of the Contract Document, in case of any conflict amongst Contract Documents, the decision of the Owner shall be final & binding on the Contractor.

Article - 4.0 - Scope of Work

The detailed scope of work of the Contractor, under the Contract, has been brought out in the RFP Documents. However, the above scope of work of the Contractor shall also include such items of work as may not have been specifically brought out in the said Contract Documents but as may be necessary for the safe and successful completion of the various items of work, envisaged, as per good engineering practice and recognized principles.

Article - 5.0 - Contract Price

The Total Contract Price under the Contract shall be **Rs...../-** (Rupees In words only) inclusive of all the GST, taxes, duties, levies, fees etc. as specified in General Conditions of Contract and the Price Bid Schedules forming part of this Contract. The price shall remain fixed and firm and shall not change on any account whatsoever, for the duration of the Contract. All the matters relating to the payments to the Contractor shall be as per the Terms and Conditions and subject to the requirements as specified in the said General Conditions of Contract.

Article - 6.0 - Contract Schedule

Time is the essence of Contract and shall be strictly adhered to. The Contractor shall so organize its resources and perform its work as to complete it within a period of 9 (Nine) months from the date of Signing of Contract and as per the Projects Completion Schedule forming part of the Bid submitted by the Contractor subject to further modifications/ changes as may be mutually agreed to between the Owner and the Contractor.

Article – 7.0 – Owner’s Engineer Functions

The Owner’s Engineer in relation to the Contractor shall have such functions as are delegated to it by the

Owner from time to time and intimated to the Contractor. The Contractor shall carry out the instructions issued by the Owner's Engineer as if they were the instructions issued by the Owner. If there is any difference between the Contractor and Owner's Engineer, on any matter about the implementation of this Contract/Project, the matter shall be referred to the Owner whose decision shall be final and binding on the

Contractor and the Owner's Engineer. This Contract is executed in English Language in two originals, each Party receiving one set and both the sets will be authentic. M/s has furnished an Amount of Rs..... through NEFT/RTGS onvide Txn No. along with the EMD Deposited of Rs.in the account of Bareilly Smart City Limited, A/C No. : 0294001100000836, Name of Bank: Punjab National Bank, Branch: Pilibhit By-Pass Road, Bareilly, IFSC Code: PUNB0613400 vide Txn No. as Security Deposit for the **Tender ID No :** Hence the total requisite amount for the agreement is Rs...../- has been furnished by M/s

IN WITNESS WHEREOF the Parties through their duly authorized representatives have executed these presents on the day, month and year first above mentioned, at Bareilly.

(.....)
Chief Executive Officer
Bareilly Smart City Limited

(.....)
For M/S
(CONTRACTOR)

Witness:

- 1.
- 2.

DRAWINGS

GENERAL NOTES:

1. All dimensions are in metres and are dimensions unless otherwise specified.
2. All levels are in millimetres and are finished unless otherwise specified. All levels are mentioned in the section.
3. Do not scale drawings. Only written dimensions shall be followed, any discrepancy noted shall be brought to the notice of the Architect prior to the execution.
4. For details such as pathways, fencing, railing, grills, lighting fixtures, street sections etc. refer relevant architectural/landscape drawings.

[illegible]

This drawing is copyright. It is the property of the Project Management Consultant and is not to be reproduced, copied, handed over to a third party or used for any purpose other than for which it has been issued.


Client-
BAREILLY SMART CITY LTD.

Project- AKSHAR VIHAR POND

Scale: Plot to Scale @ A1	North: N	Dwg No: 01
------------------------------	-------------	---------------

Dealt by:	Checked by: NG	Date: 25-08-20
-----------	-------------------	-------------------

Title: RAILING DETAILS AND STONE PITCHING DETAIL

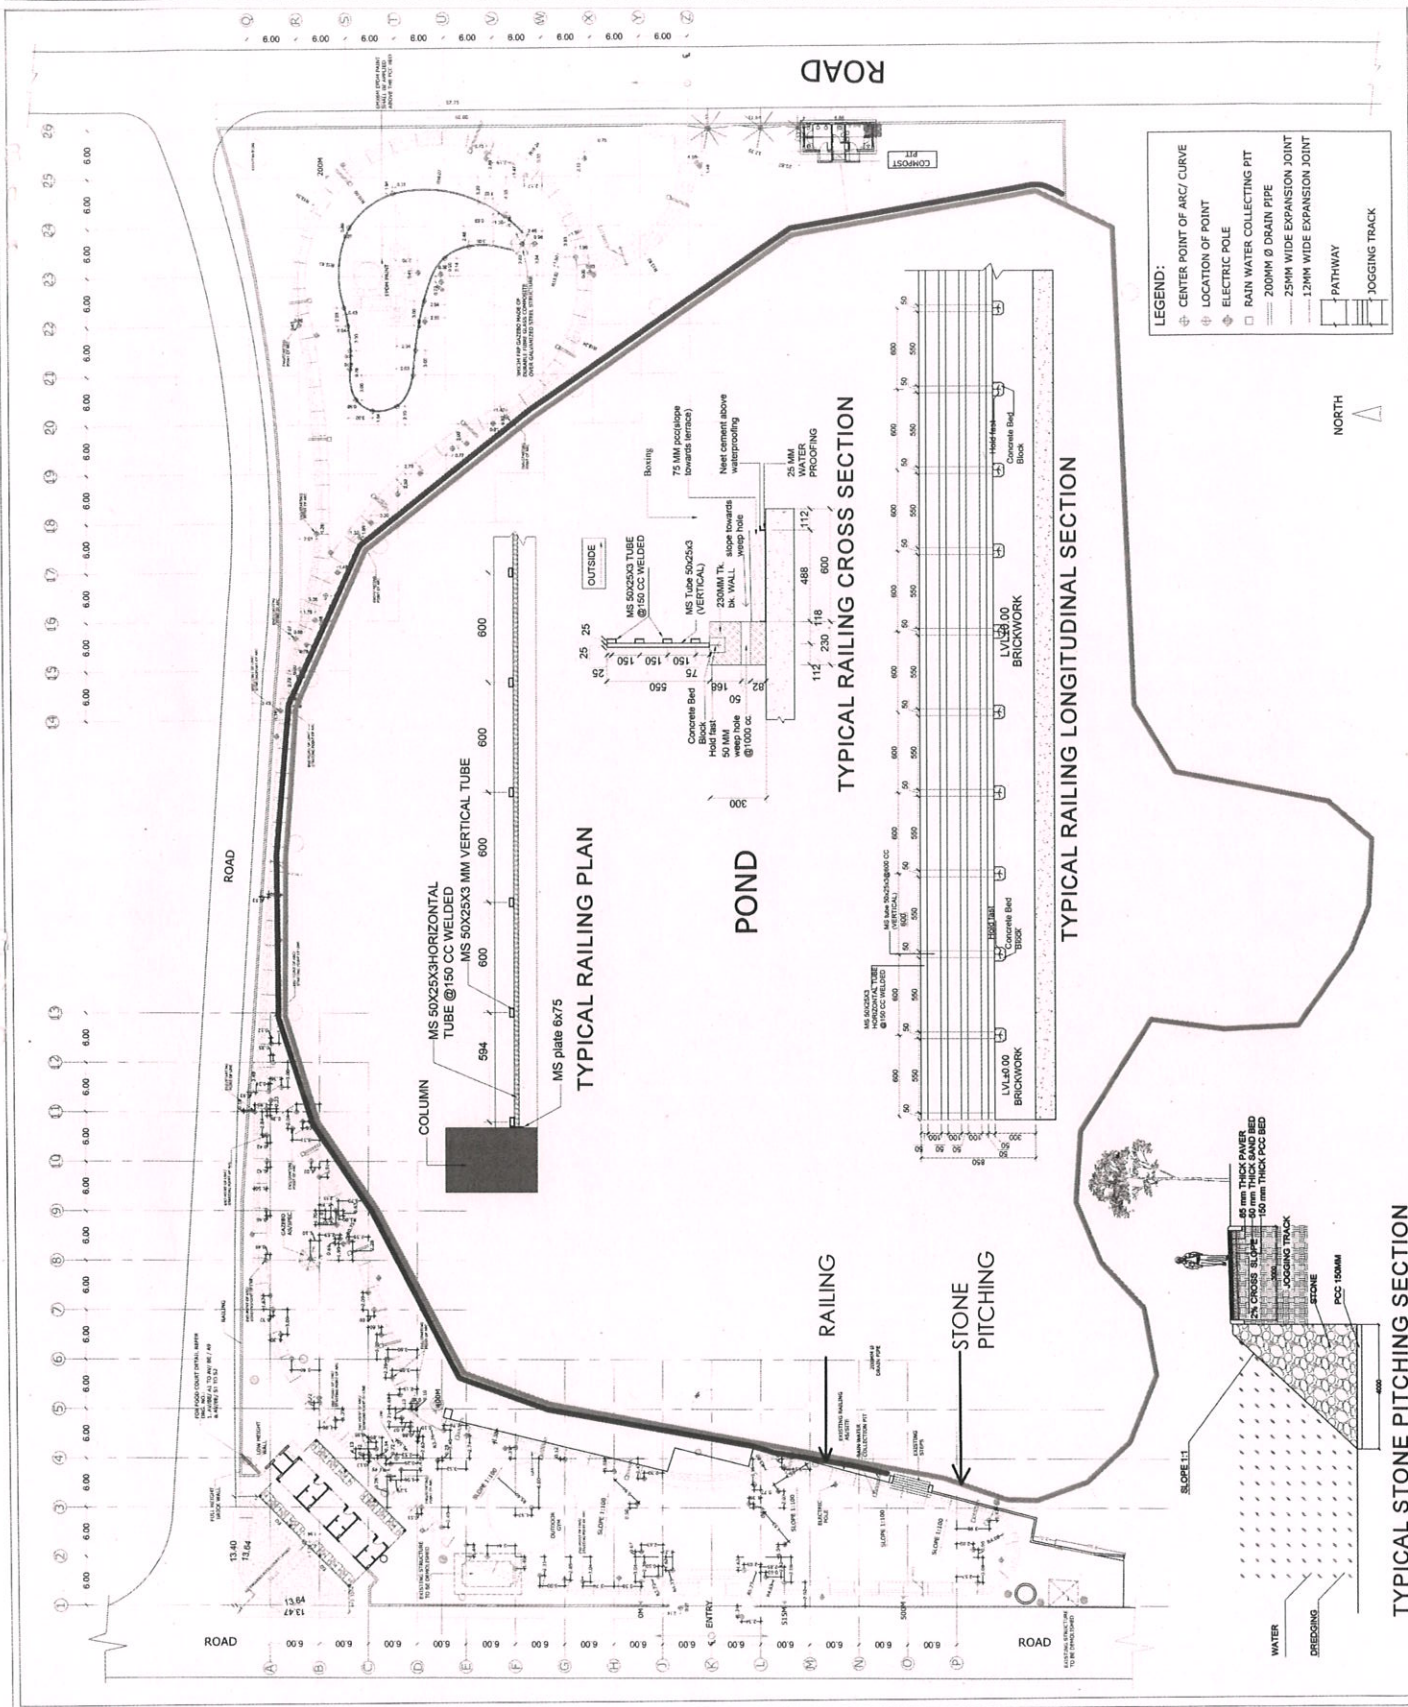

1. All dimensions are in metres and are dimensions unless otherwise specified.
2. All levels are in millimetres and are finished unless otherwise specified. All levels are mentioned in the section.
3. Do not scale drawings. Only written dimensions shall be followed, any discrepancy noted shall be brought to the notice of the Architect prior to the execution.
4. For details such as pathways, fencing, railing, gills, lighting fixtures, street sections etc. refer relevant architectural/landscape drawings.

[illegible]

This drawing is copyright. It is the property of the Project Management Consultant and is not to be reproduced, copied, handed over to a third party or used for any purpose other than for which it has been issued.

Client-
BAREILLY SMART CITY LTD.

Project-
AKSHAR VIHAR POND

Scale: Plot to Scale @ A1	North:	Dwg No: 02
------------------------------	--------	------------

Dealt by	Checked by	Date:
	NIG	25-08-20

Title:	ELECTRICAL PLAN
--------	-----------------

